




FOUNDATIONS EMBEDDED POST

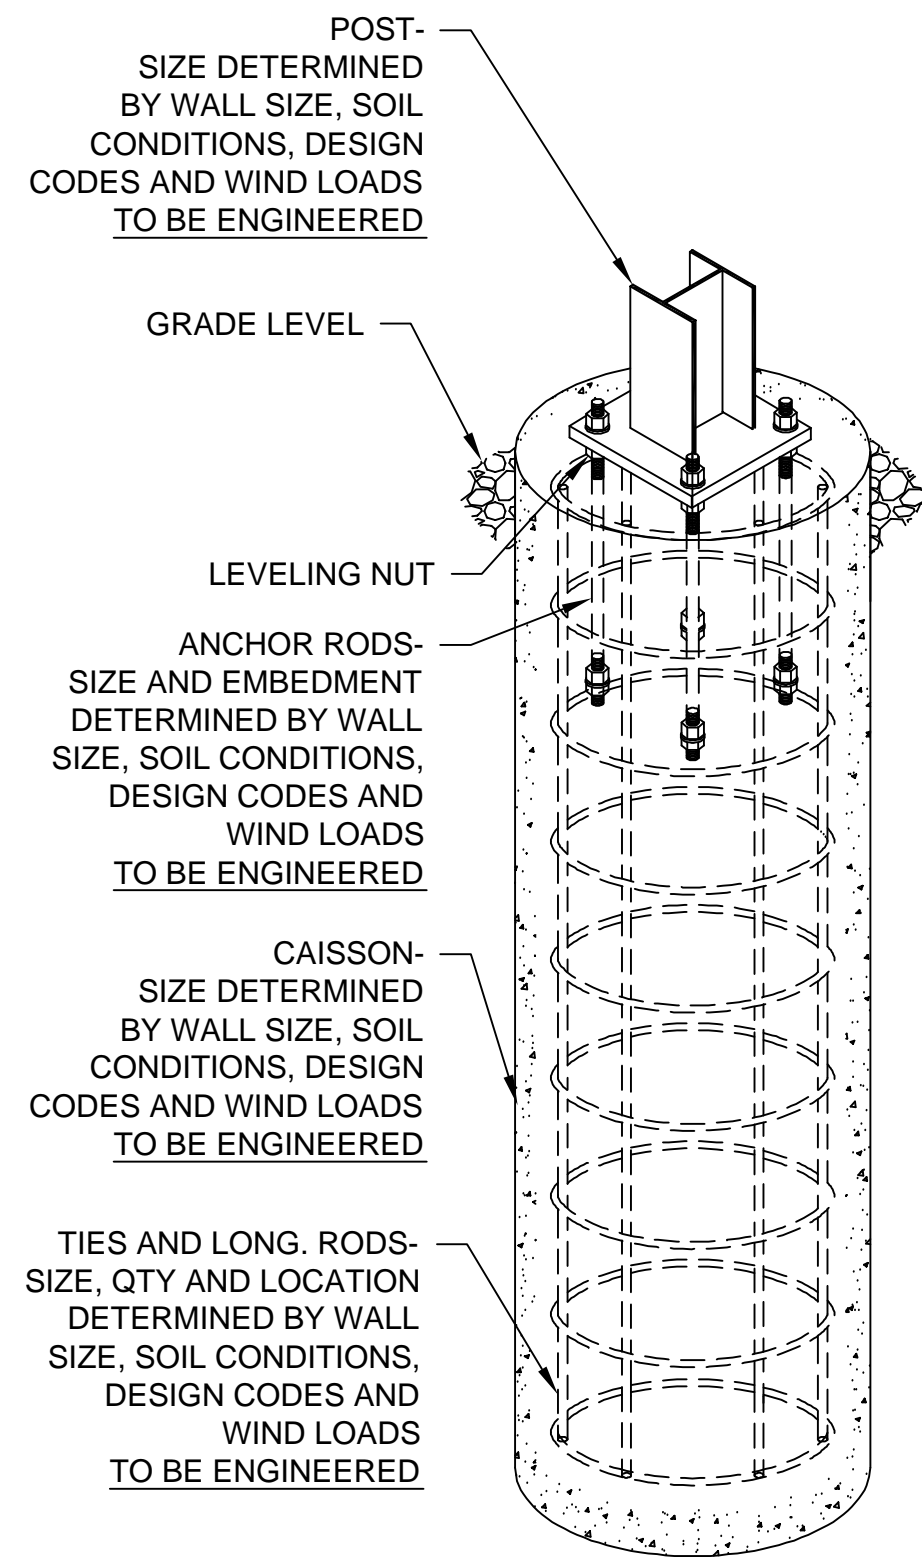

FOUNDATION BASE PLATE POST

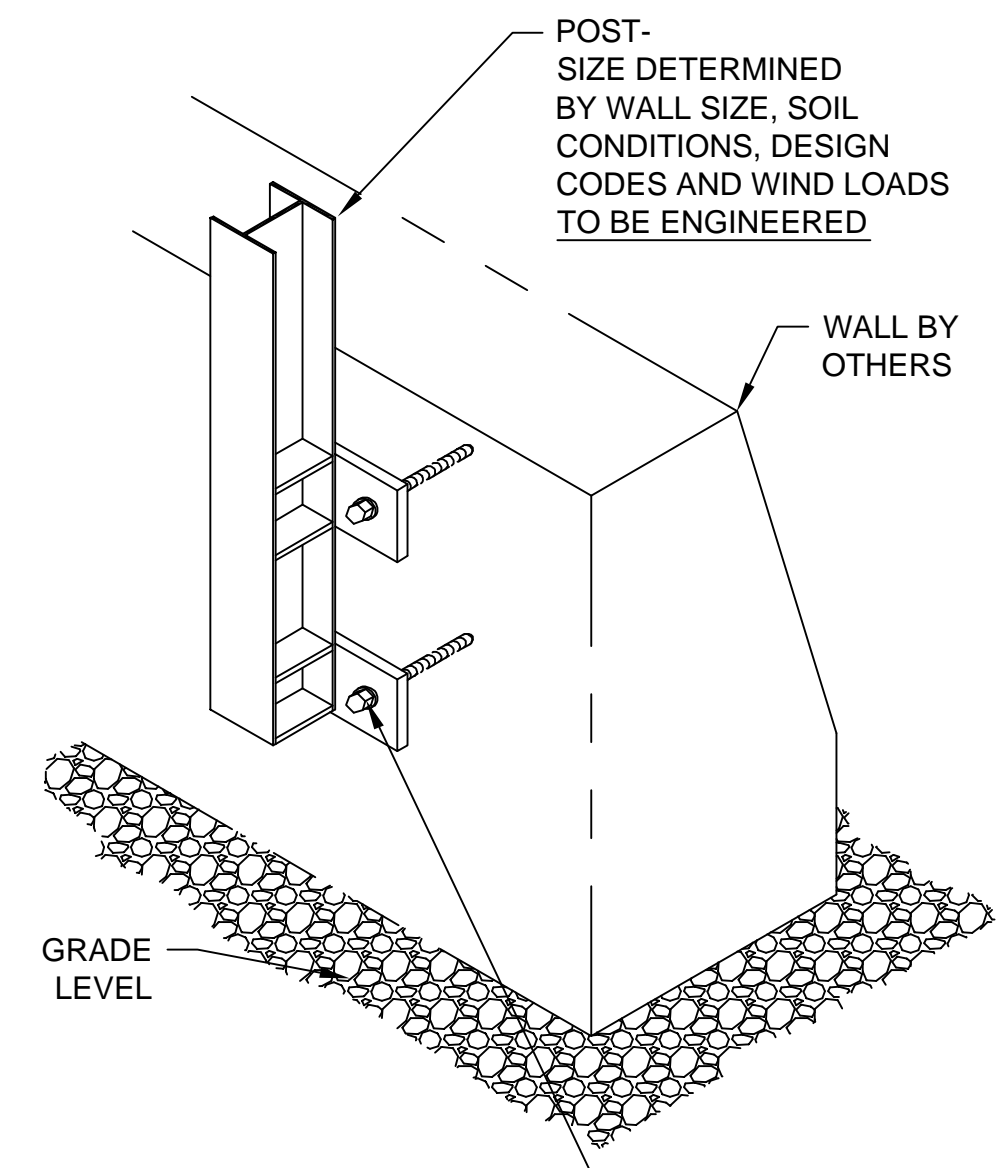

FOUNDATION WALL MOUNTED POST

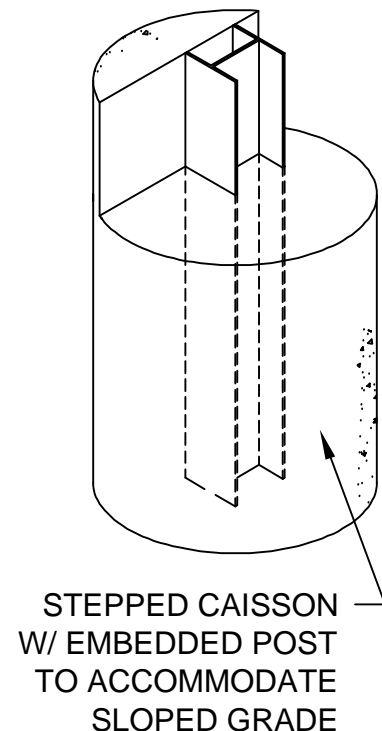

DRAWINGS ARE REPRESENTATIONS OF TYPICAL CONSTRUCTION AND ARE NOT TO BE USED WITHOUT CONSULTATION WITH SILENTIUM GROUP.

A	1ST RELEASE DESCRIPTION	APR/16/15	BW
REV.		DATE	BY

PROPRIETARY AND CONFIDENTIAL
 THE INFORMATION CONTAINED IN THIS DOCUMENT IS THE SOLE PROPERTY OF SILENTIUM GROUP. ANY REPRODUCTION IN WHOLE OR PART WITHOUT THE WRITTEN PERMISSION OF SILENTIUM GROUP IS PROHIBITED.



SILENTIUM GROUP

100 EAGLE ST N SUITE 402 PHONE-866-611-6044
 CAMBRIDGE ONTARIO N3H 5T8 FAX- 866-402-0580
 inquires@silentiumgroupco.com www.silentiumgroupco.com

DRAWING NAME:		
TYPICAL FOUNDATIONS		
DRN BY: BW	CHK'D BY: BW	SCALE: NTS
DATE: APR/16/15	REVISION: A	

DRAWING NUMBER:
SSD - 1
PROJECT NUMBER: